


Project Desc.: Prototype Drawing for 24 x 36 Sheet. Path: F:\Projects\Countywide\FSD_Confirm\11\CHK\0303.dwg Plot Date/Time: Wed May 23, 2007 / 17:17:12

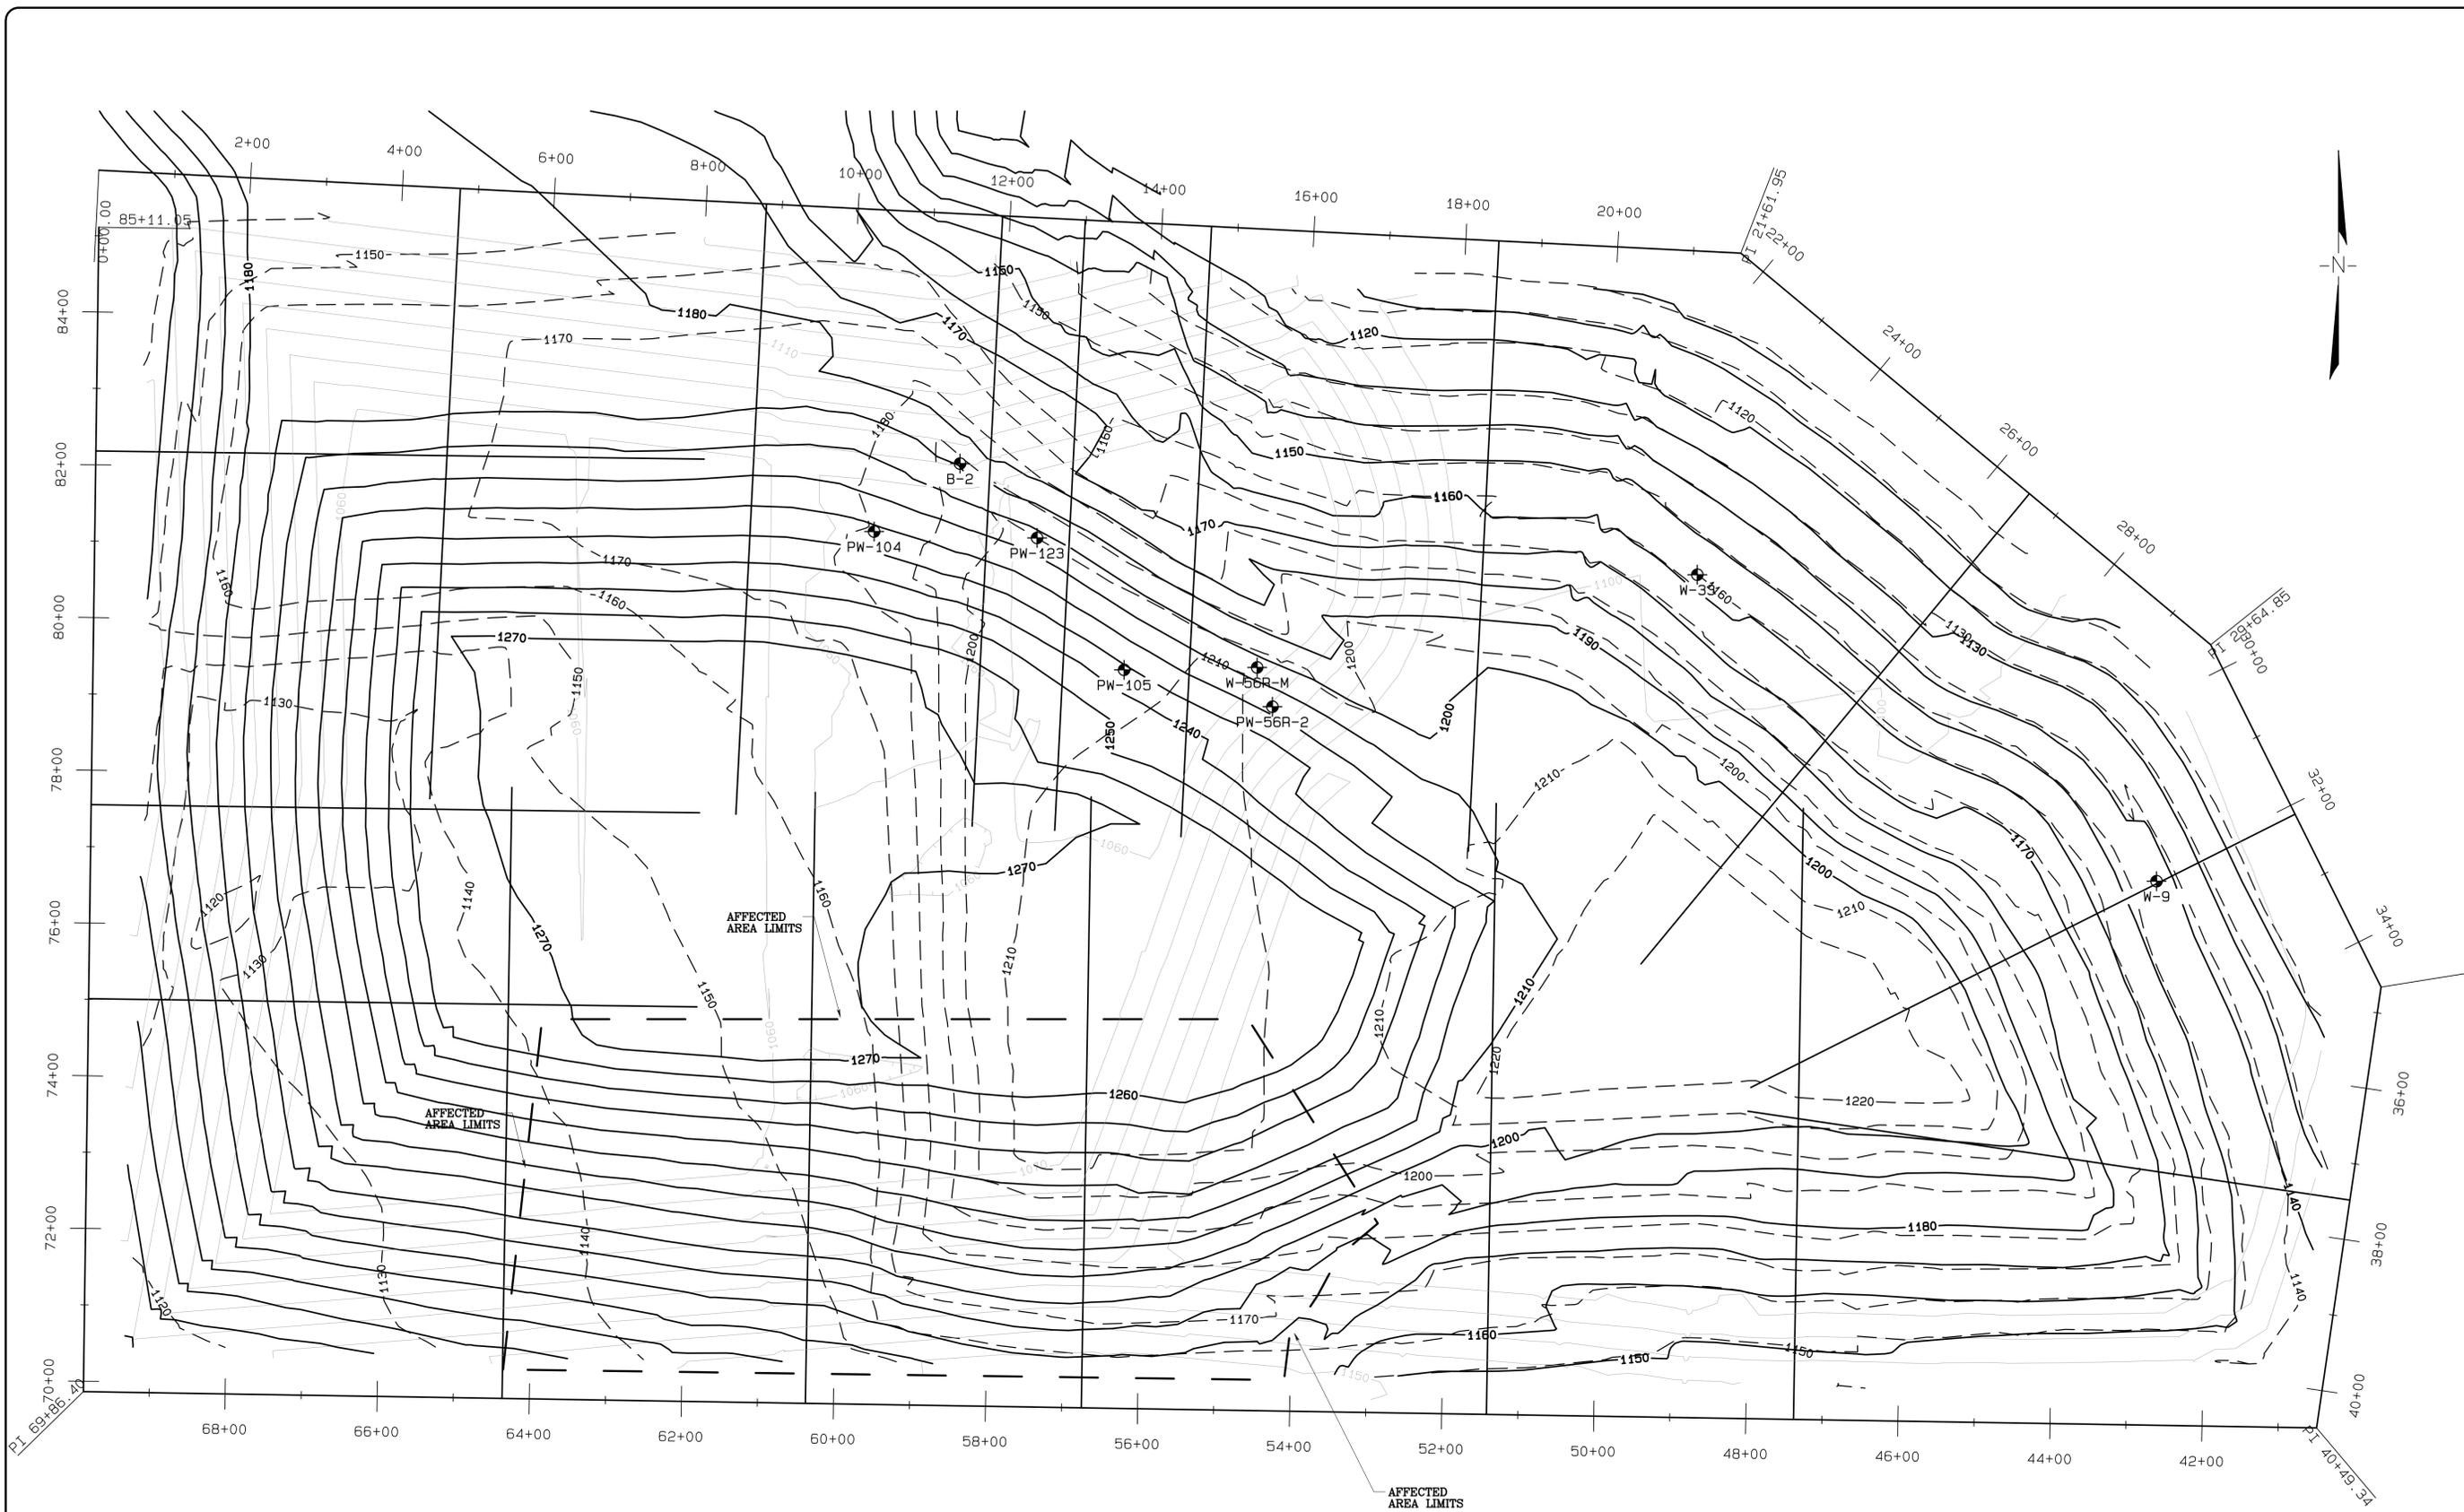

LEGEND	
— 1250 —	EXISTING WASTE GRADES (SURVEYED 5/2006)
- - - 1170 - - -	2002 WASTE GRADES
— 1000 —	LINER GRADES
- - - - -	SECTION LOCATIONS

FIGURE 16
STABILITY ANALYSIS SECTION
LOCATIONS
COUNTYWIDE FSP

GRAPHIC SCALE 1"=100'

P. J. CAREY & ASSOCIATES, P.C. 8878 VALLEY HWY., SUGAR HILL, GA. 30518	PROJ. NO.: SHE by P/JANFC command 4 DATE: 5/23/2007 DESIGNED BY: CHECKED BY: PJC APPROVED BY: PJC
	CROSS SECTION LOCATION PLAN
	FIRE SUPPRESSION PLAN COUNTYWIDE FSD STABILITY EVALUATION CELLS 1-6

REPUBLIC SERVICES OF OHIO II, LLC

REVISION

DATE

1

2

3

4

5

DRAWING C-1

SHEET 1 OF 5