


SUMP TOP VIEW

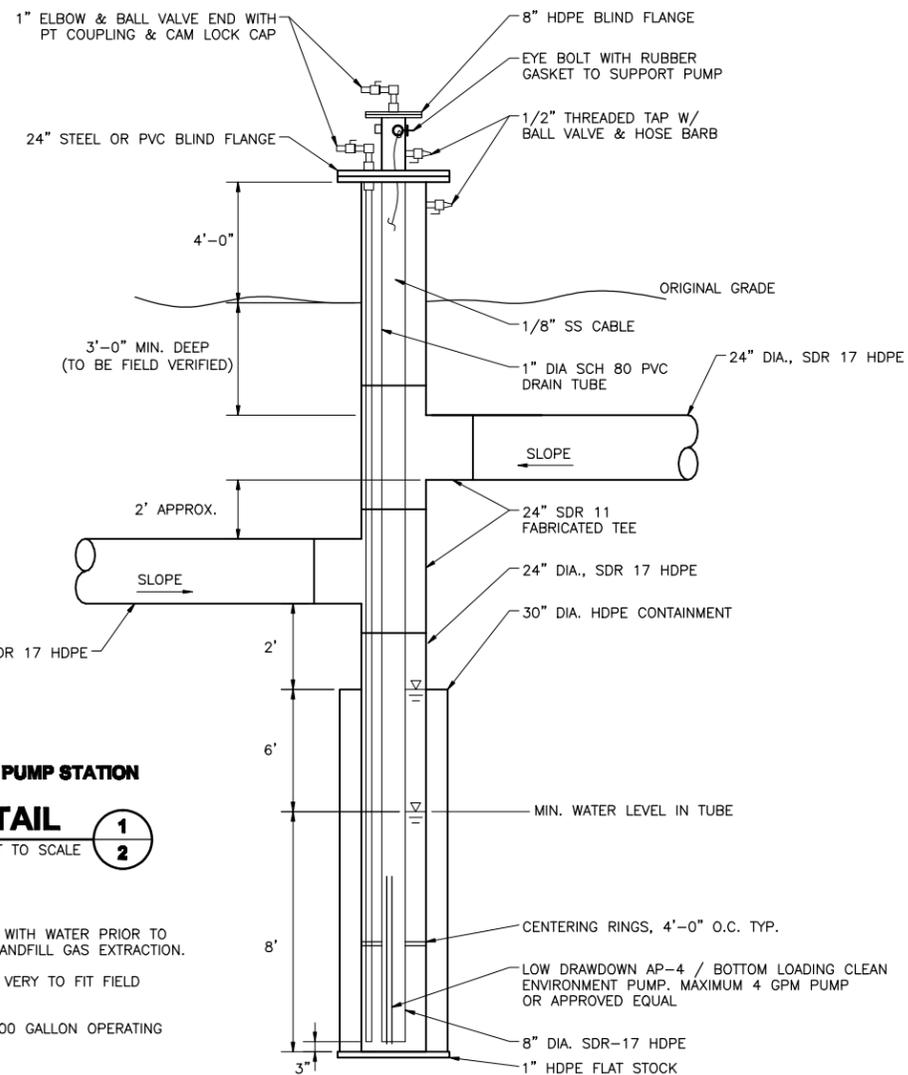


CONDENSATE PUMP STATION

DETAIL 1  
SCALE: NOT TO SCALE


NOTES:

1. FILL SUMP WITH WATER PRIOR TO STARTING LANDFILL GAS EXTRACTION.
2. SIZES MAY VARY TO FIT FIELD CONDITIONS.
3. APPROX. 100 GALLON OPERATING CYCLE

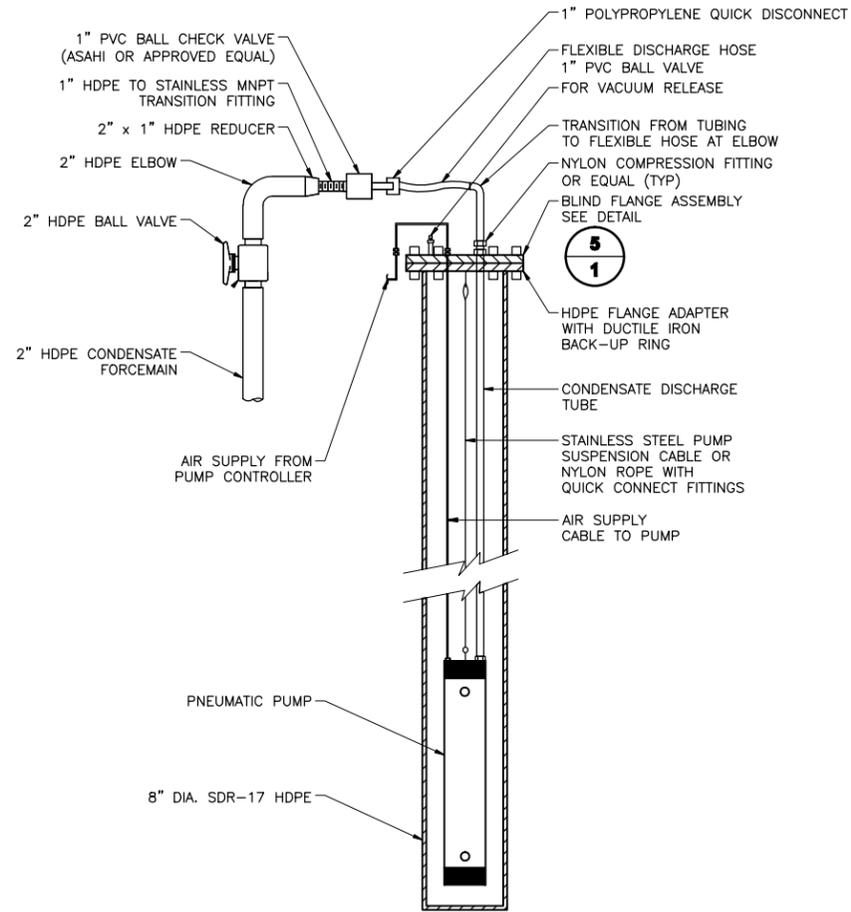

PNEUMATIC PUMP ASSEMBLY

DETAIL 2  
SCALE: NOT TO SCALE

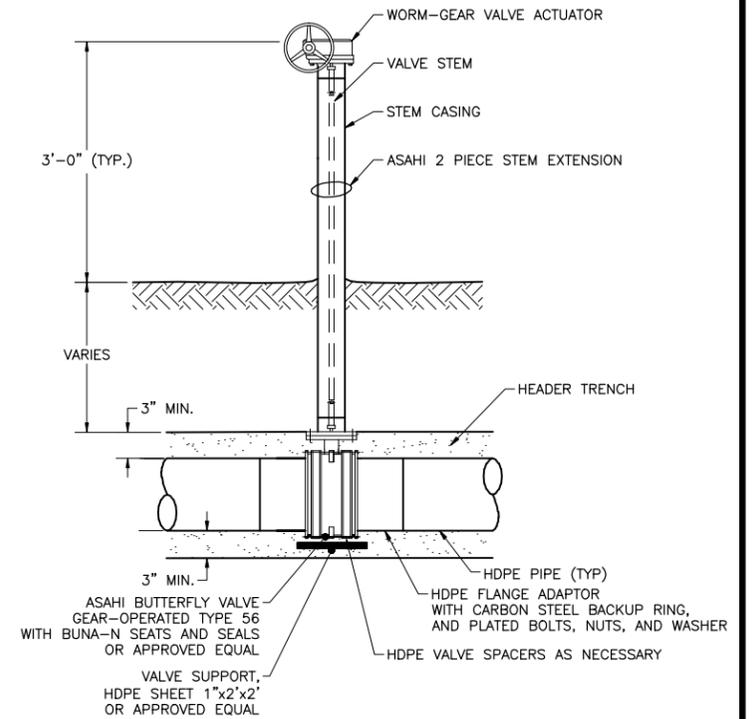

CONTROL VALVE

DETAIL 3  
SCALE: NTS

NOT FOR CONSTRUCTION FOR PERMITTING PURPOSES ONLY

REV	DATE	DESCRIPTION	DWN BY	DES BY	CHK BY	APP BY
1	10/16/07	DRAWN BY KTK DESIGNED BY KTK			MSM JGW	



This drawing represents intellectual property of Cornerstone Environmental Group, LLC. Any modification to the original by other than Cornerstone Environmental Group, LLC personnel violates its original purpose and is such to rendered void. Cornerstone Environmental Group, LLC will not be held liable for any changes made to this document without express written consent of the originator.

COUNTYWIDE RDF  
EAST SPARTA, OHIO

CELLS 5 & 7 AIR BREAK  
DETAILS LANDFILL GAS COLLECTION SYSTEM MODIFICATIONS

FIGURE NO.  
**9B**  
PROJECT NO.  
070187

File: J:\COUNTYWIDE - ROOT - XXXXXXX\UG PHASING\57\Title.dwg Layout: page1 (2) User: lsd.siddmore Oct 22, 2007 - 8:45am  
 1" 1/2" 0"