
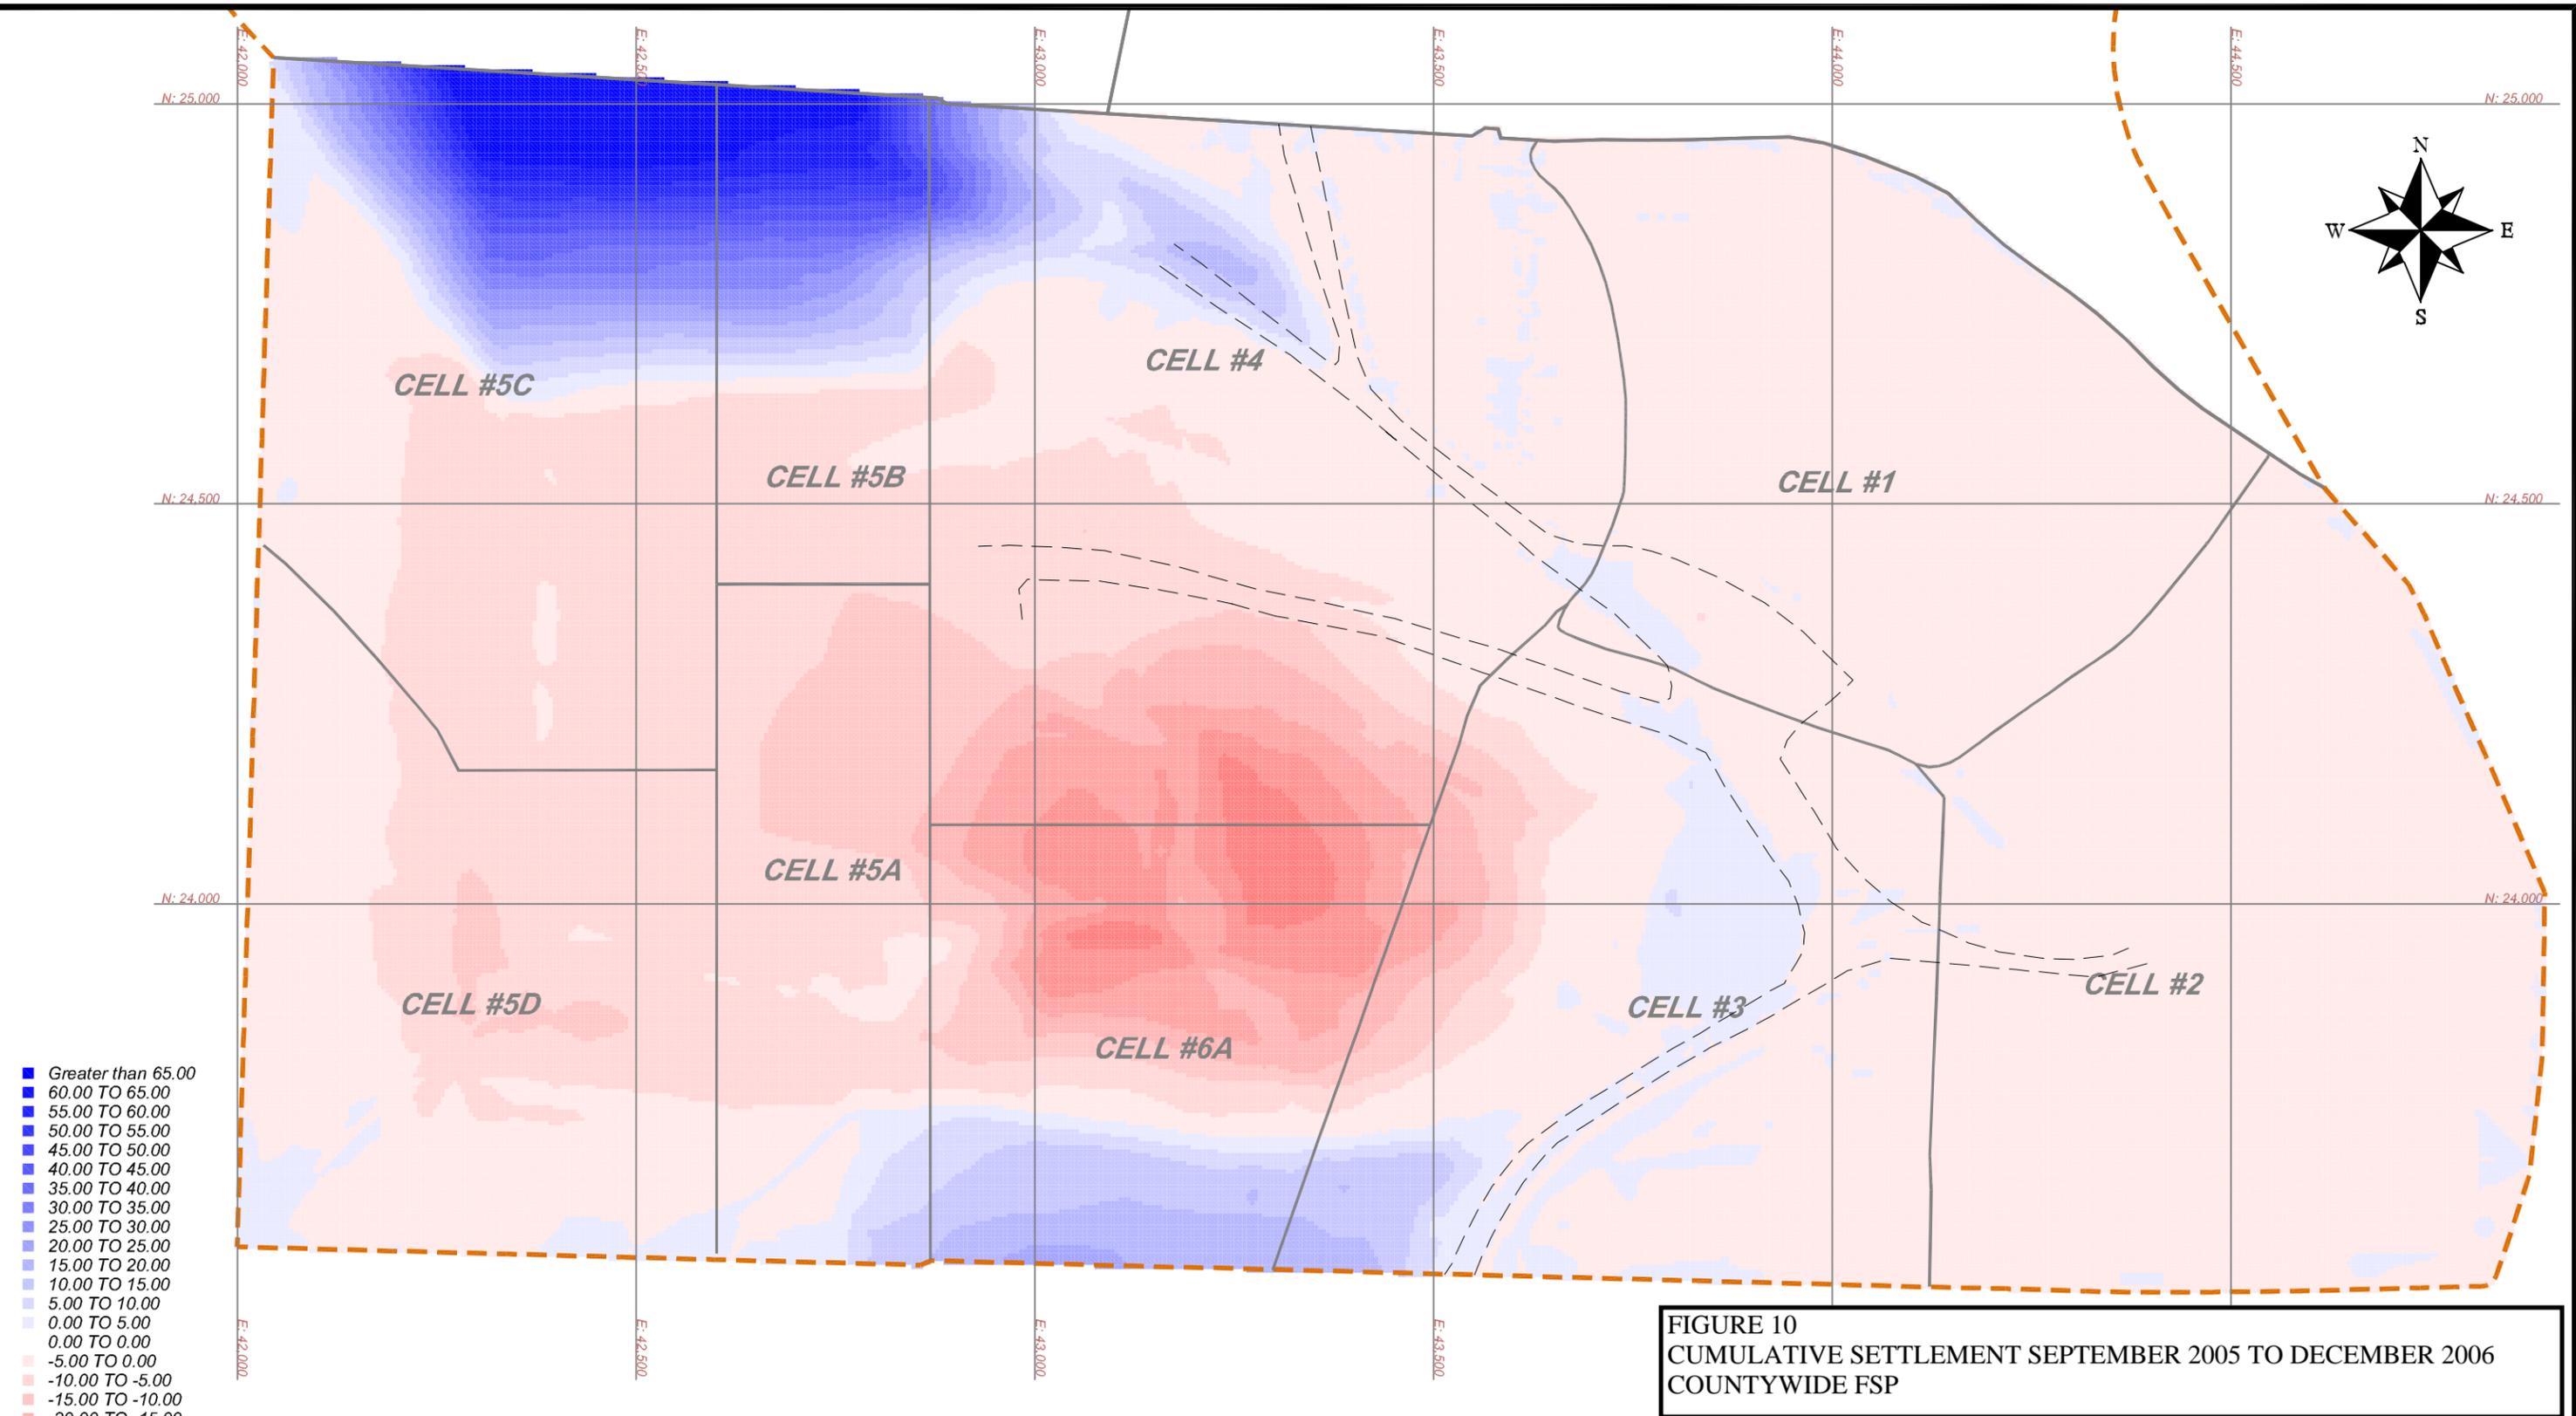


\\server1\landfill\Countywide Landfill\Fire Suppression Plan - Drawings\Drawings\88ac Settlement Maps.dwg, 5/16/2007 5:52:41 PM



**FIGURE 10**  
**CUMULATIVE SETTLEMENT SEPTEMBER 2005 TO DECEMBER 2006**  
**COUNTYWIDE FSP**

- Greater than 65.00
- 60.00 TO 65.00
- 55.00 TO 60.00
- 50.00 TO 55.00
- 45.00 TO 50.00
- 40.00 TO 45.00
- 35.00 TO 40.00
- 30.00 TO 35.00
- 25.00 TO 30.00
- 20.00 TO 25.00
- 15.00 TO 20.00
- 10.00 TO 15.00
- 5.00 TO 10.00
- 0.00 TO 5.00
- 0.00 TO 0.00
- -5.00 TO 0.00
- -10.00 TO -5.00
- -15.00 TO -10.00
- -20.00 TO -15.00
- -25.00 TO -20.00
- -30.00 TO -25.00
- -35.00 TO -30.00
- -40.00 TO -35.00
- -45.00 TO -40.00
- -50.00 TO -45.00
- -55.00 TO -50.00
- -60.00 TO -55.00
- -65.00 TO -60.00
- Less than -65.00

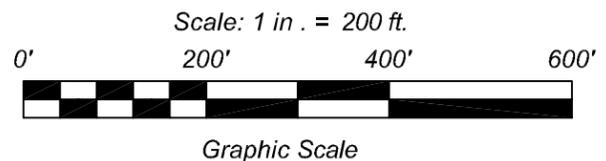

<b>COUNTYWIDE RDF</b>		PROJECT:	
SCALE: 1" = 200'		88Ac. SETTLEMENT	
SURVEYED:	REVISIONS	SHEET TITLE:	
DRAWN: BWS		TOTAL SETTLEMENT - SEPT 05 TO DECEMBER 06	
CHECKED: CRB		FILE ID:	SHEET 2 OF 3
REVISED DATE:		88ac Settlement Maps	
		Phone: (330) 364-1631 Fax: (330) 364-4031 e-mail: <a href="mailto:mail@diversified-engineering.com">mail@diversified-engineering.com</a> 384 East High Avenue New Philadelphia, Ohio 44663	